


SKETCH FOR CONSENT



SCALE = 1 : 3500

CAUTION

- THIS IS NOT A PLAN OF SURVEY AND SHALL NOT BE USED EXCEPT FOR THE PURPOSE INDICATED IN THE TITLE BLOCK.
- THIS SKETCH IS PROTECTED BY COPYRIGHT ©

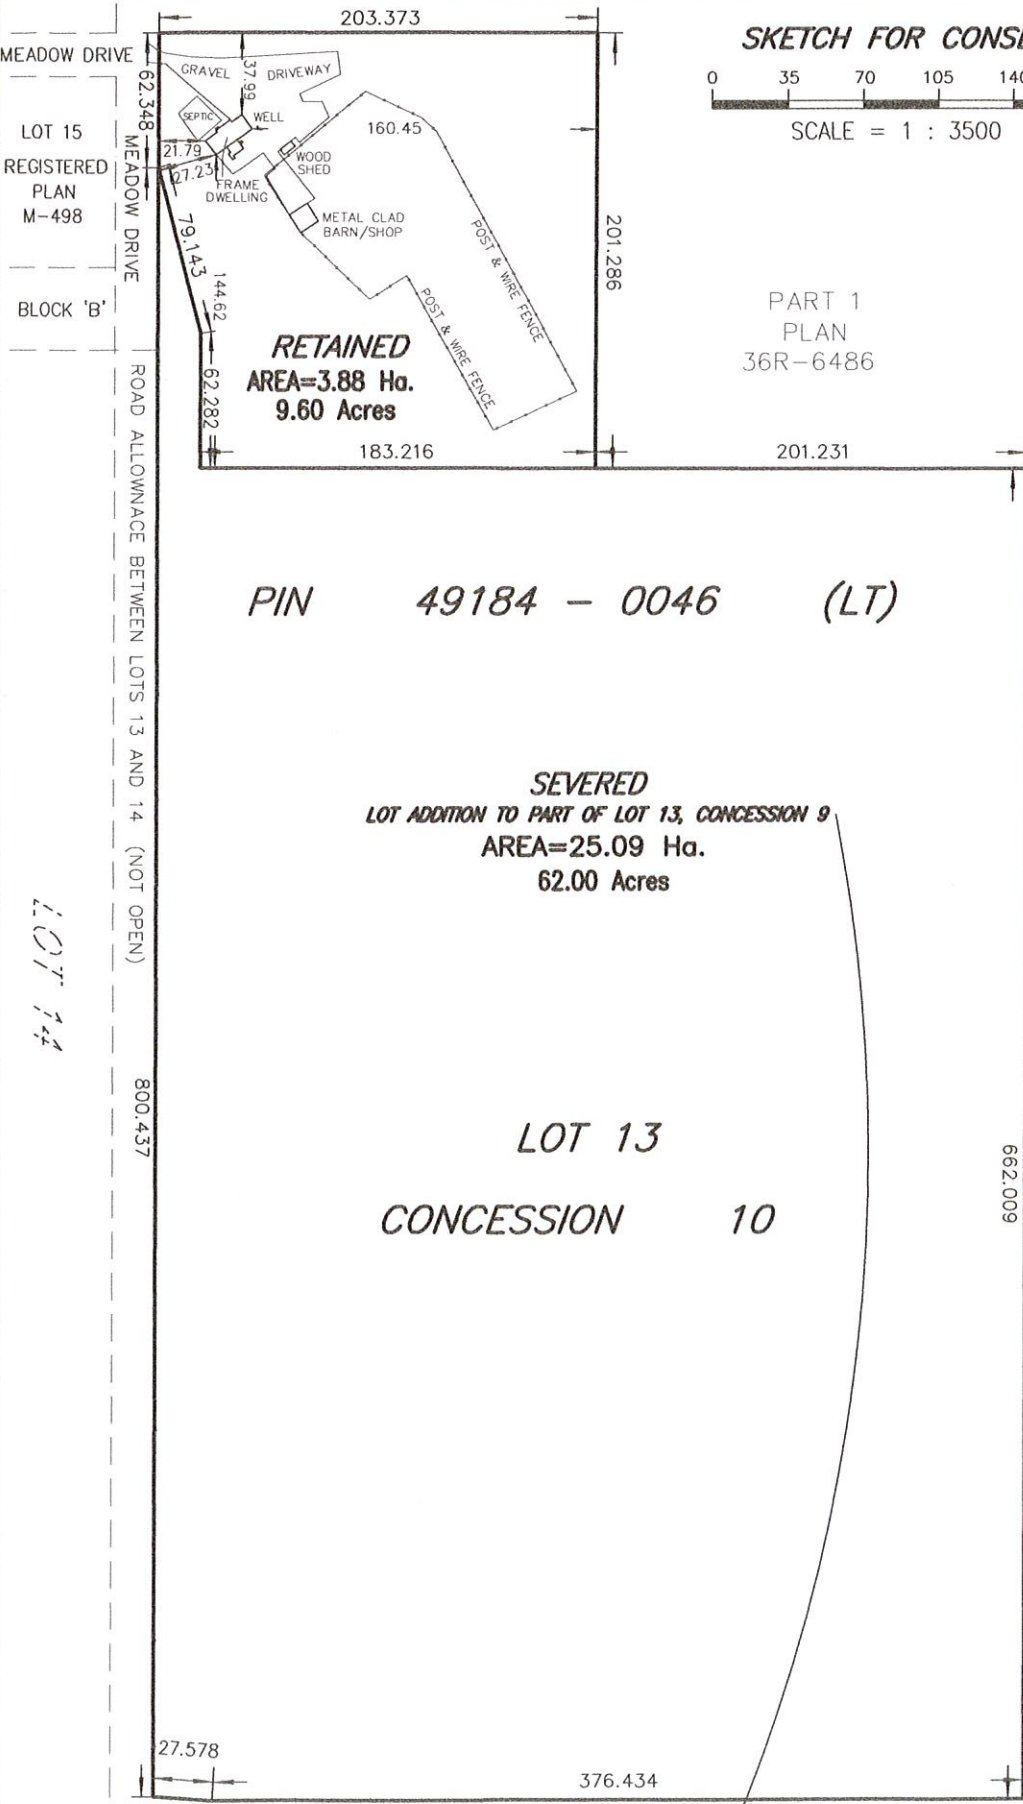

NOTE

DIMENSIONS WERE OBTAINED FROM FIELD SURVEY AND FROM VARIOUS PLANS.

NOTE

PART OF LOT 13
CONCESSION 10
TOWNSHIP OF EAST FERRIS
DISTRICT OF NIPISSING

METRIC

DISTANCES SHOWN ON THIS PLAN ARE IN METRES AND CAN BE CONVERTED TO FEET BY DIVIDING BY 0.3048.

LOT 13
CONCESSION 9

CLIENT: MARCEL DEGAGNE CARPENTRY



MILLER & URSO SURVEYING INC.
SURVEYING · ENGINEERING · PLANNING
1501 Seymour Street North Bay ON P1A 0C5
www.musurveying.com info@musurveying.com
P: (705) 474-1210 F: (705) 474-1783