


METRIC


DISTANCES SHOWN ON THIS PLAN ARE
IN METRES AND CAN BE CONVERTED
TO FEET BY DIVIDING BY 0.3048.

SKETCH FOR BUILDING PERMIT

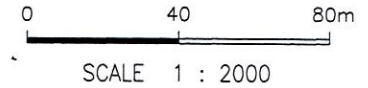

CAUTION

- a) THIS IS NOT A PLAN OF SURVEY AND SHALL NOT BE USED EXCEPT FOR THE PURPOSE INDICATED IN THE TITLE BLOCK.
- b) THIS SKETCH IS PROTECTED BY COPYRIGHT ©

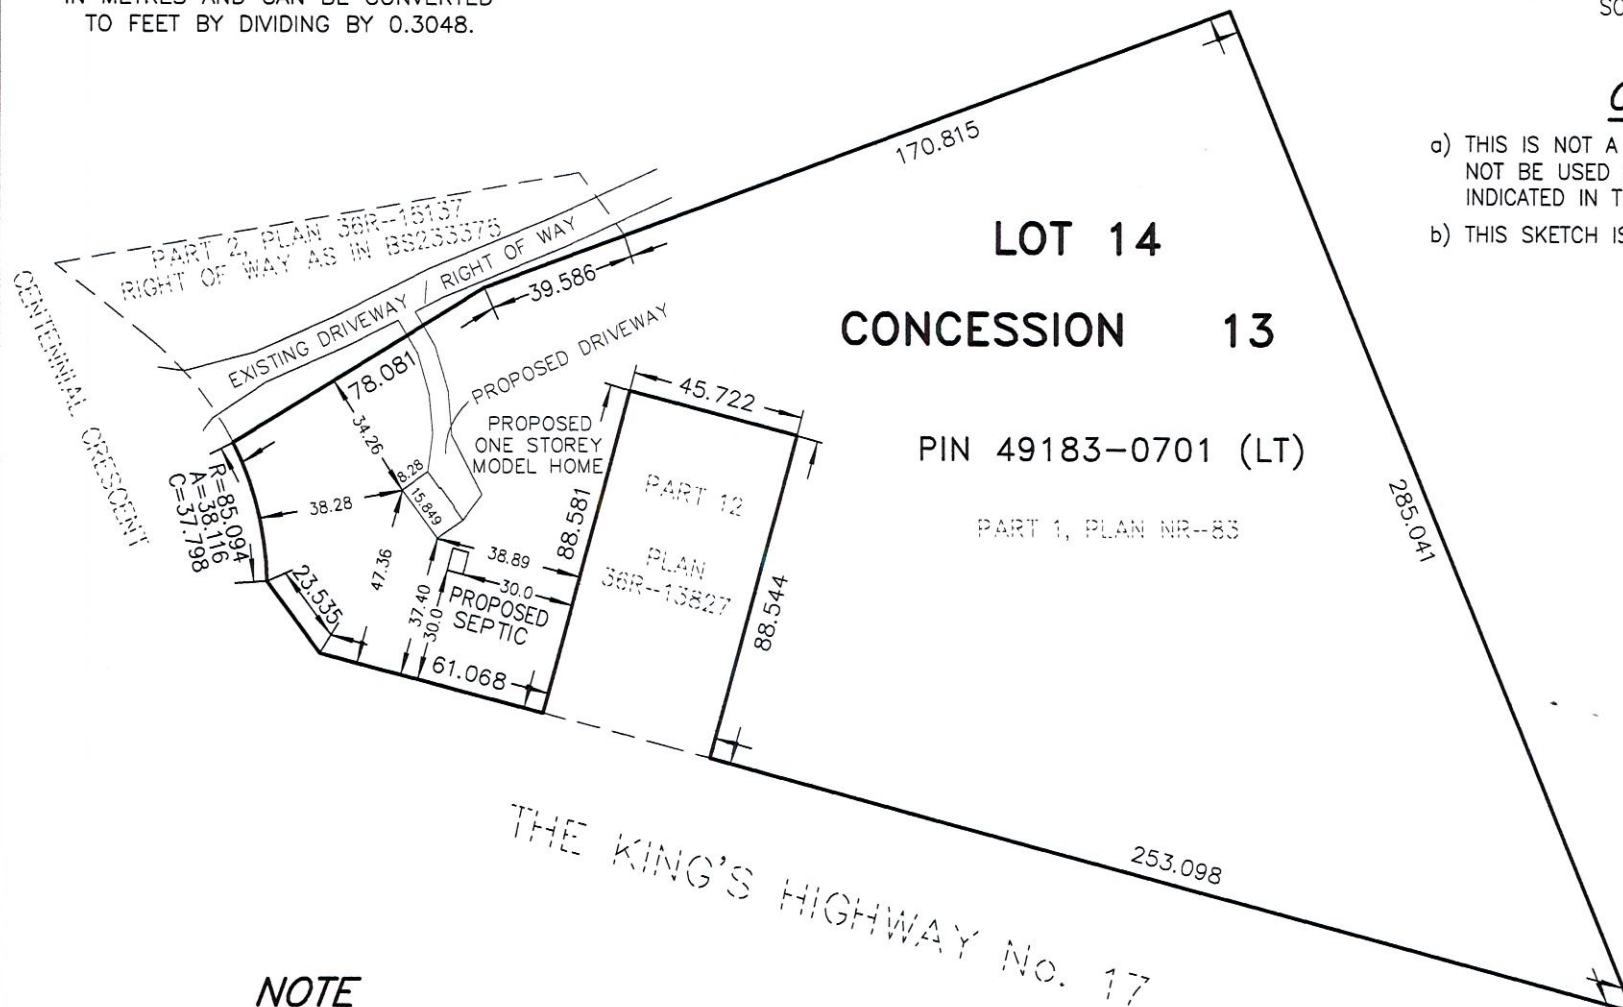

NOTE

PIN 49183-0701 (LT) HAS A
RIGHT OF WAY OVER, PART 2
PLAN 36R-15137.

LOT COVERAGE

AREA OF PROPERTY = 47189.2 m²
AREA OF PROPOSED MODEL HOME = 132.8m²
PROPOSED LOT COVERAGE = 0.3%


NOTE

LOT 14
CONCESSION 13
TOWNSHIP OF EAST FERRIS
DISTRICT OF NIPISSING

NOTE

DIMENSIONS WERE OBTAINED
FROM FIELD SURVEY.

CLIENT: MARCEL DEGAGNE RENOVATIONS

	TULLOCH GEOMATICS INC.	
	1501 SEYMOUR STREET NORTH BAY ON P1A 0C5 northbay@tulloch.ca	T. 705-474-1210 F. 705-474-1783
DRAWN BY: C.A.L.		FILE No. 252130